


FRONT ELEVATION
SCALE 1/4" = 1'-0"


*Changed to jacob
similar to rock of
under bathroom or walkway*

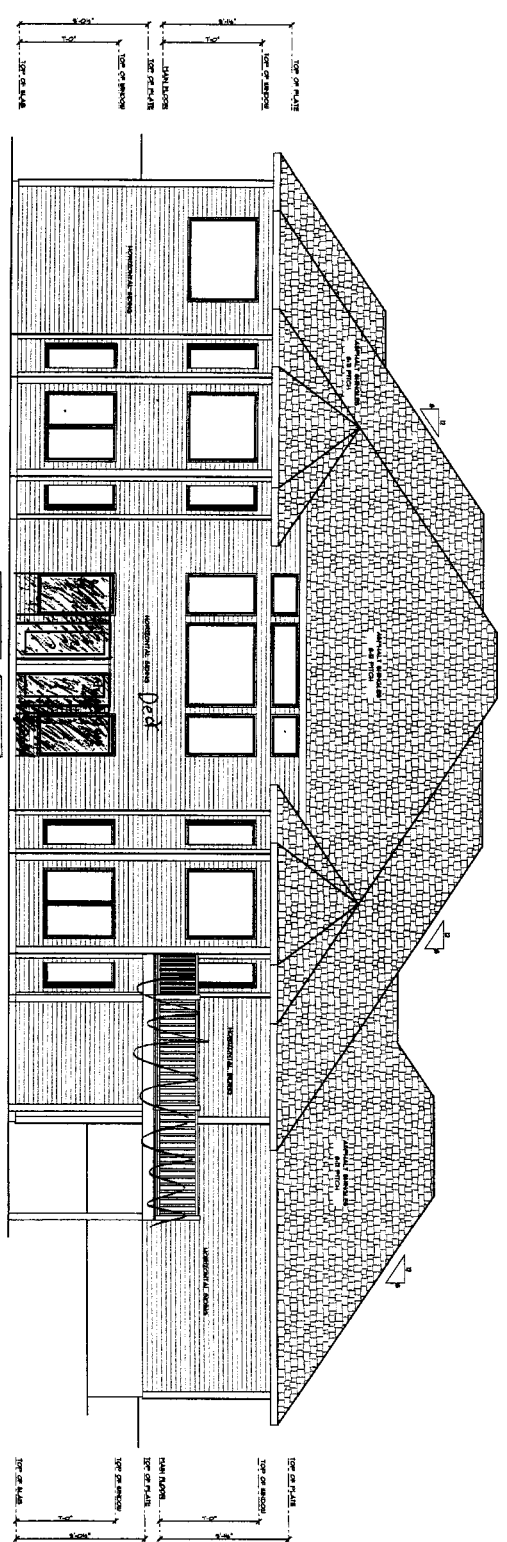

REAR ELEVATION
SCALE 1/4" = 1'-0"

BuildWorks
DESIGN
319.929.3771

KEYSTONE SPEC
NORRIS LEVIN ARCHITECTS, LLC
ONE MARINO AVE. 1013
PAGE 1 OF 5
TOTAL PRICE: \$25,0780

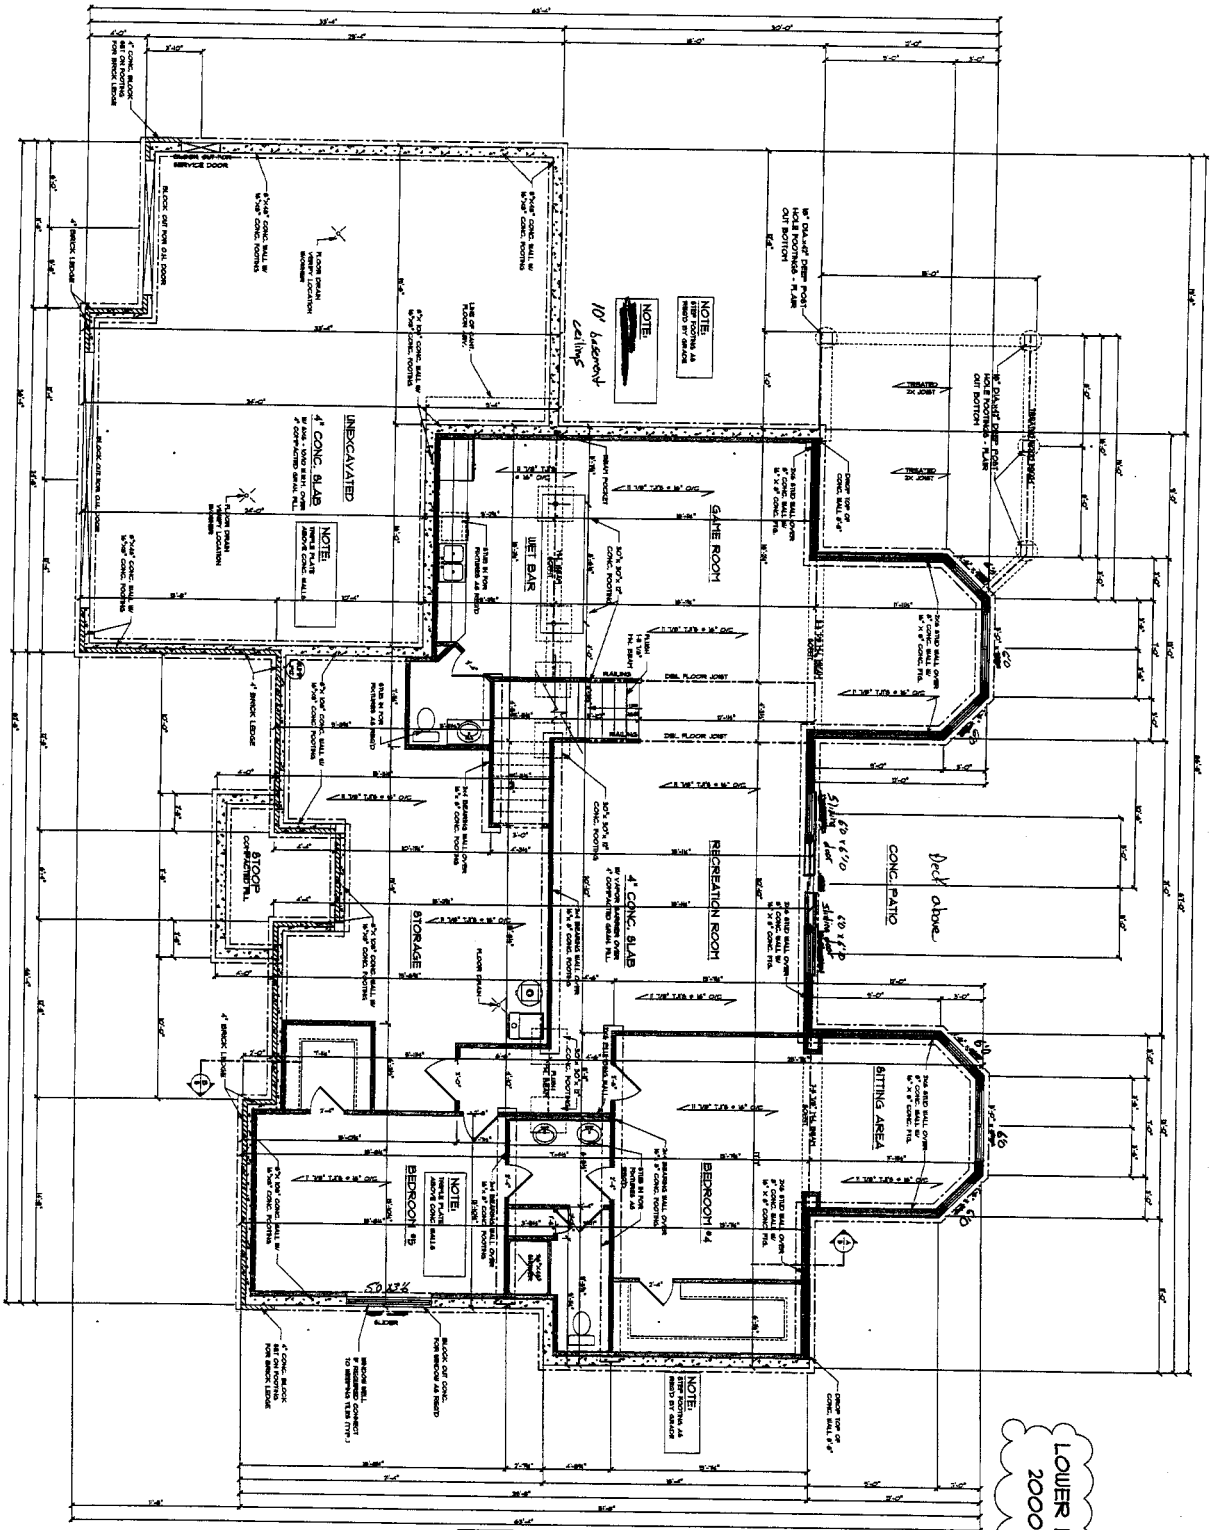

FOUNDATION PLAN
SCALE: 1/8" = 1'-0"

LOWER LEVEL FIN.
2000 SQ. FT.

GENERAL NOTES:
1. ALL DIMENSIONS UNLESS OTHERWISE NOTED ARE TO FACE UNLESS OTHERWISE NOTED.
BuildWork
DESIGN
319.928.3771

KEYSTONE SPEC

PAGE 4 OF 5